


Nr. 28/1

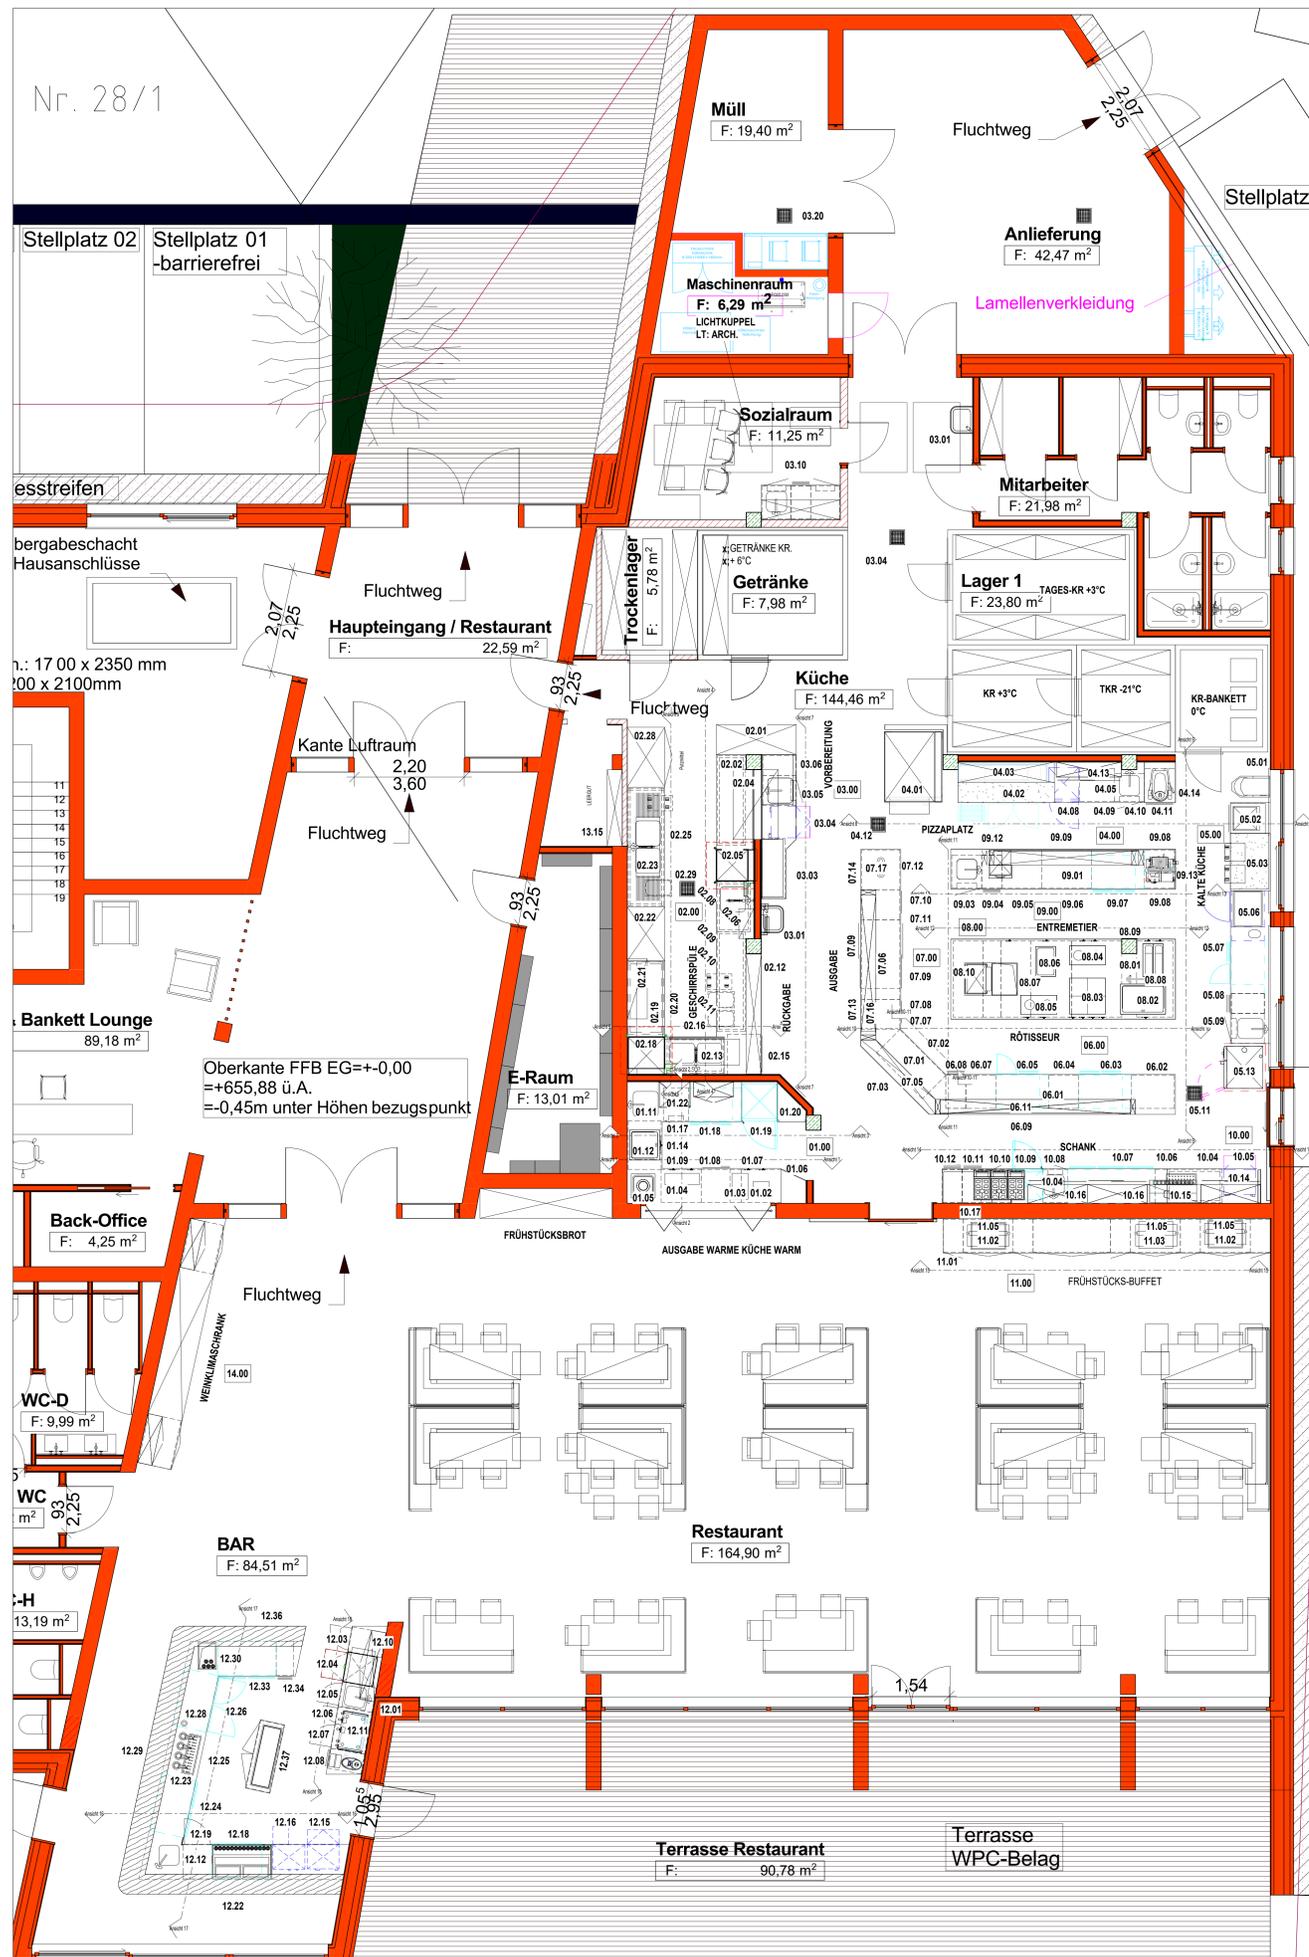

Index	Datum	Name	Änderung

Lakeside Walchsee		REDOLFI WIEN	
KÜCHENPLANNER & CONSULTING		Wolfgang F. Redolfi	
PROJEKT	11122102	DATUM	23/03/21
PLANNR.	2020_91	DRZ.	PRNZ
www.redolfi-wien.com		www.redolfi-wien.com	